


THE URBAN DISTRICT COUNCIL OF HAVANT & WATERLOO

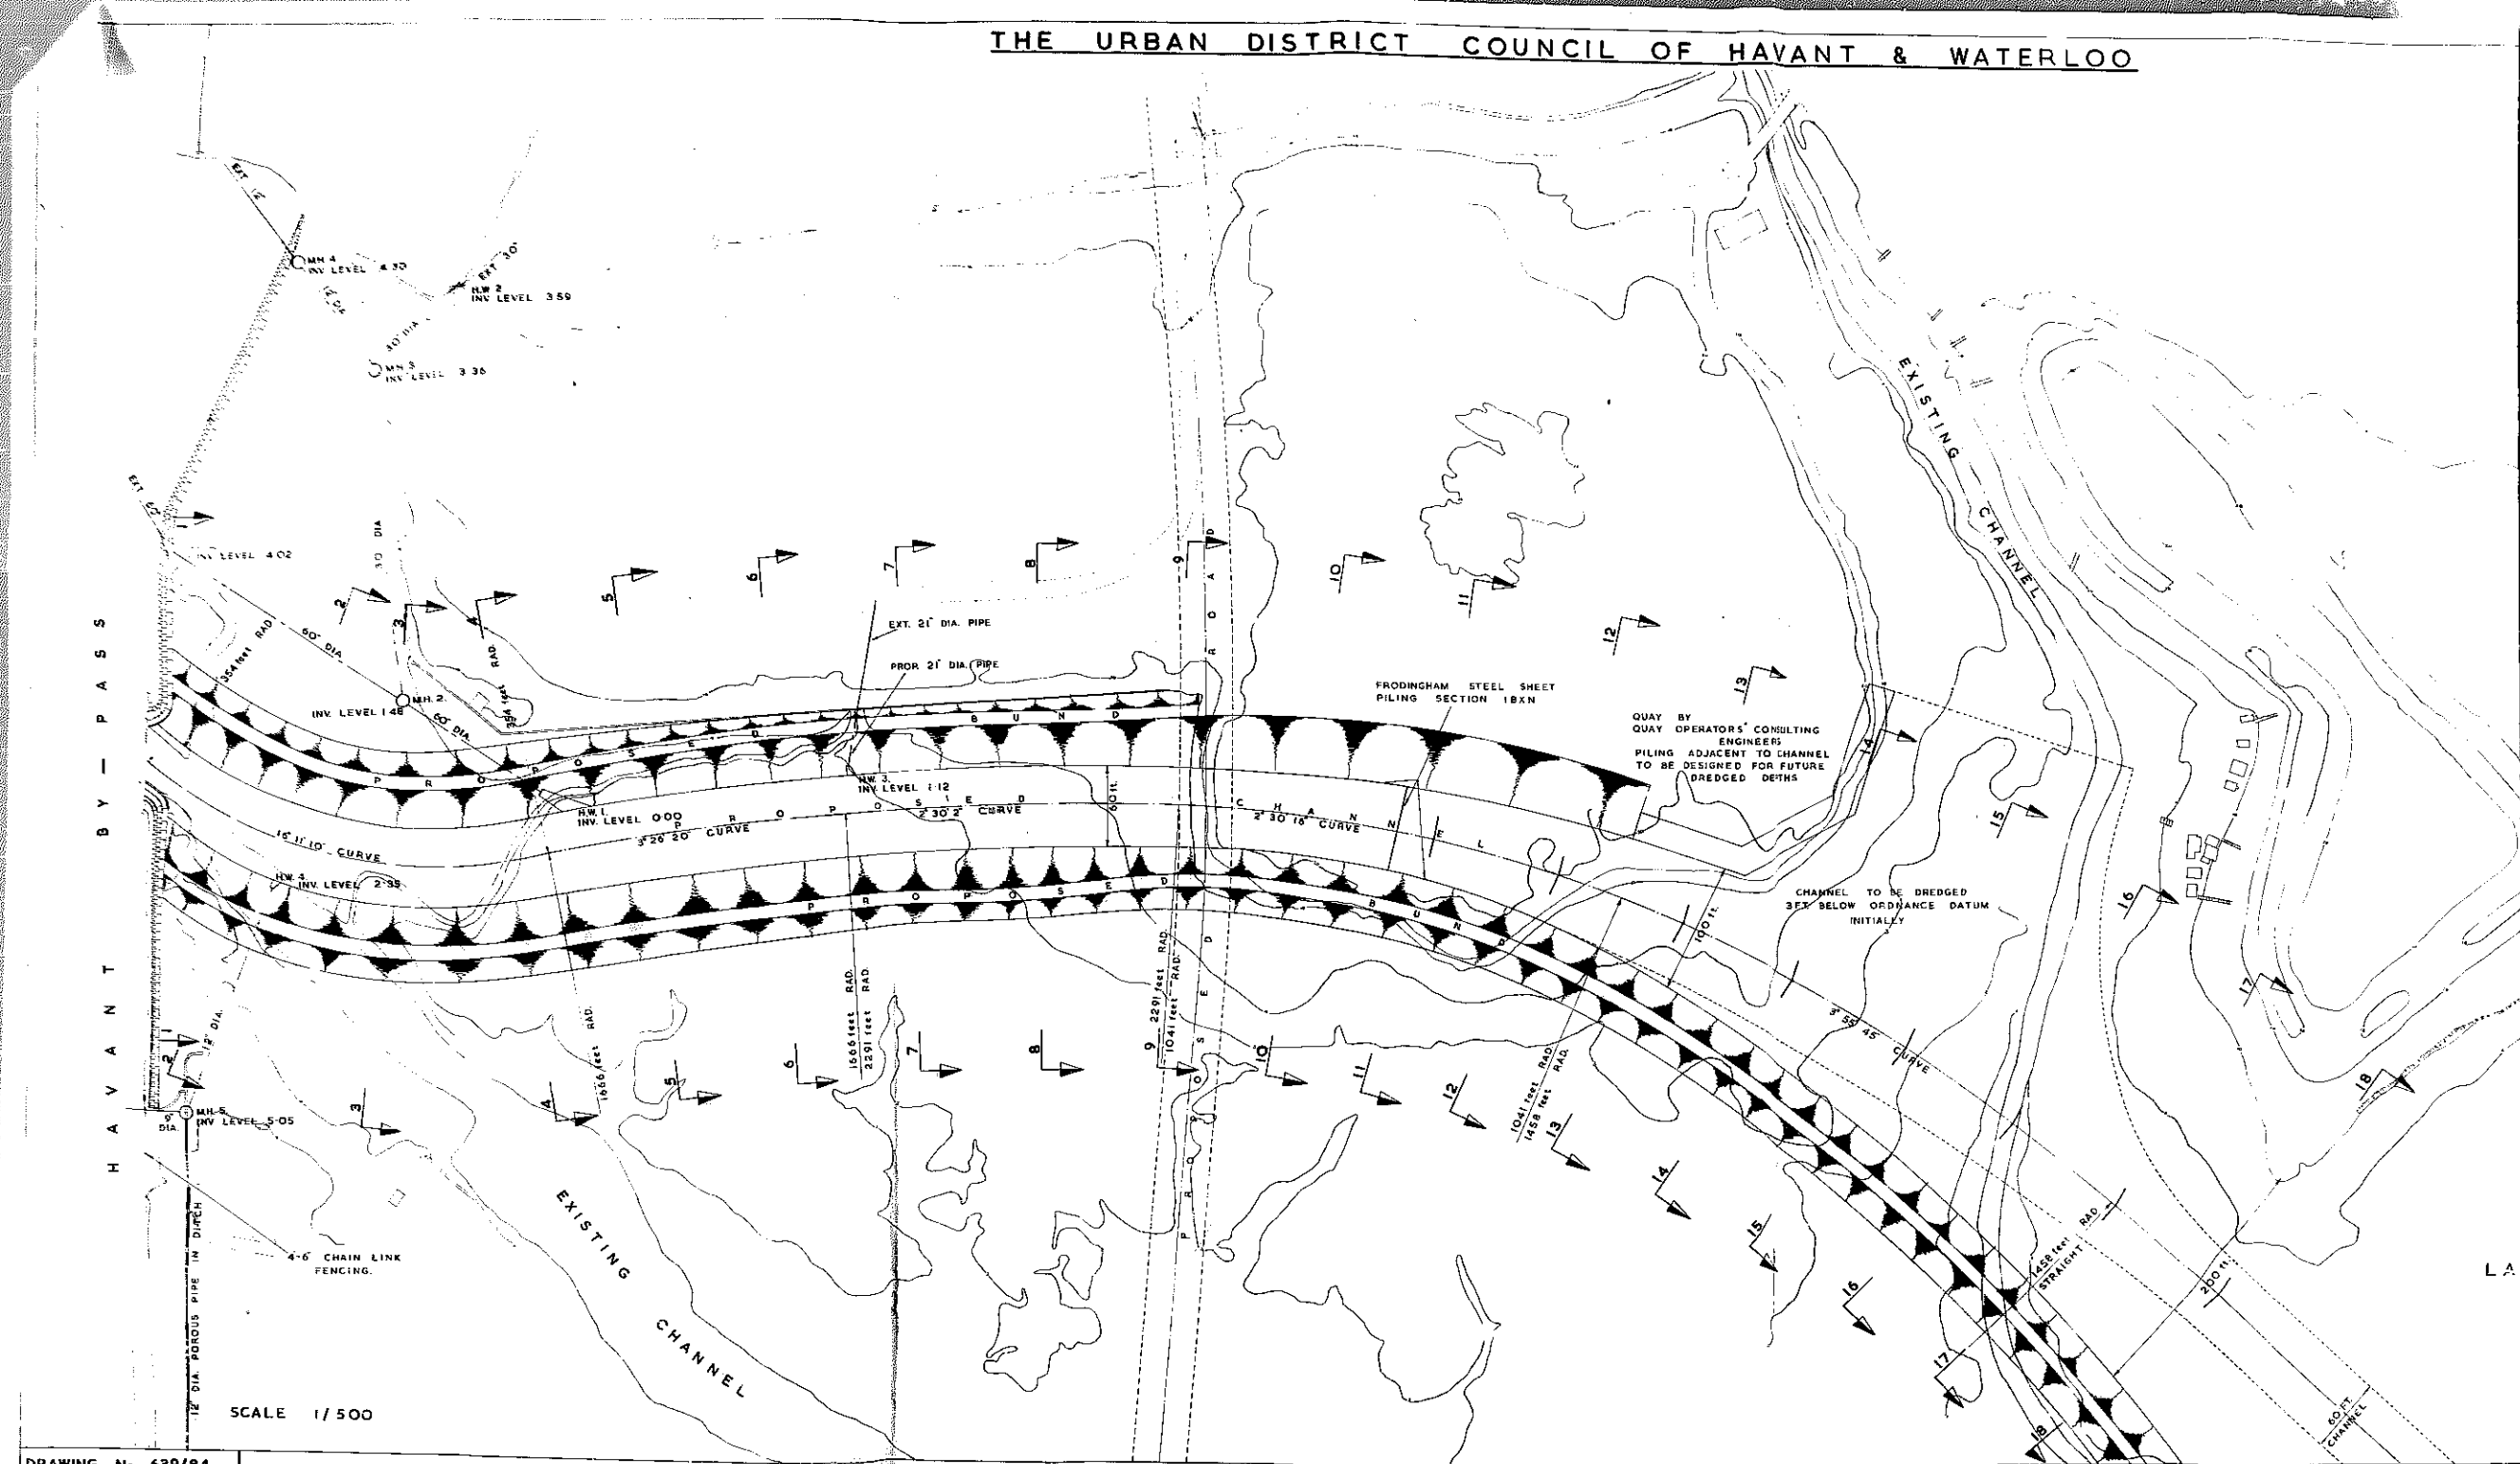

DRAWING No. 639/84
DRAWN BY
TRACED BY B.C.
CHECKED BY A.C.M.
DATE JUNE 1968

PROPOSED RECLAMATION OF STOREHOUSE LAKE
GENERAL ARRANGEMENT